


FLOOR PLAN
SCALE: 1/4" = 1'0"

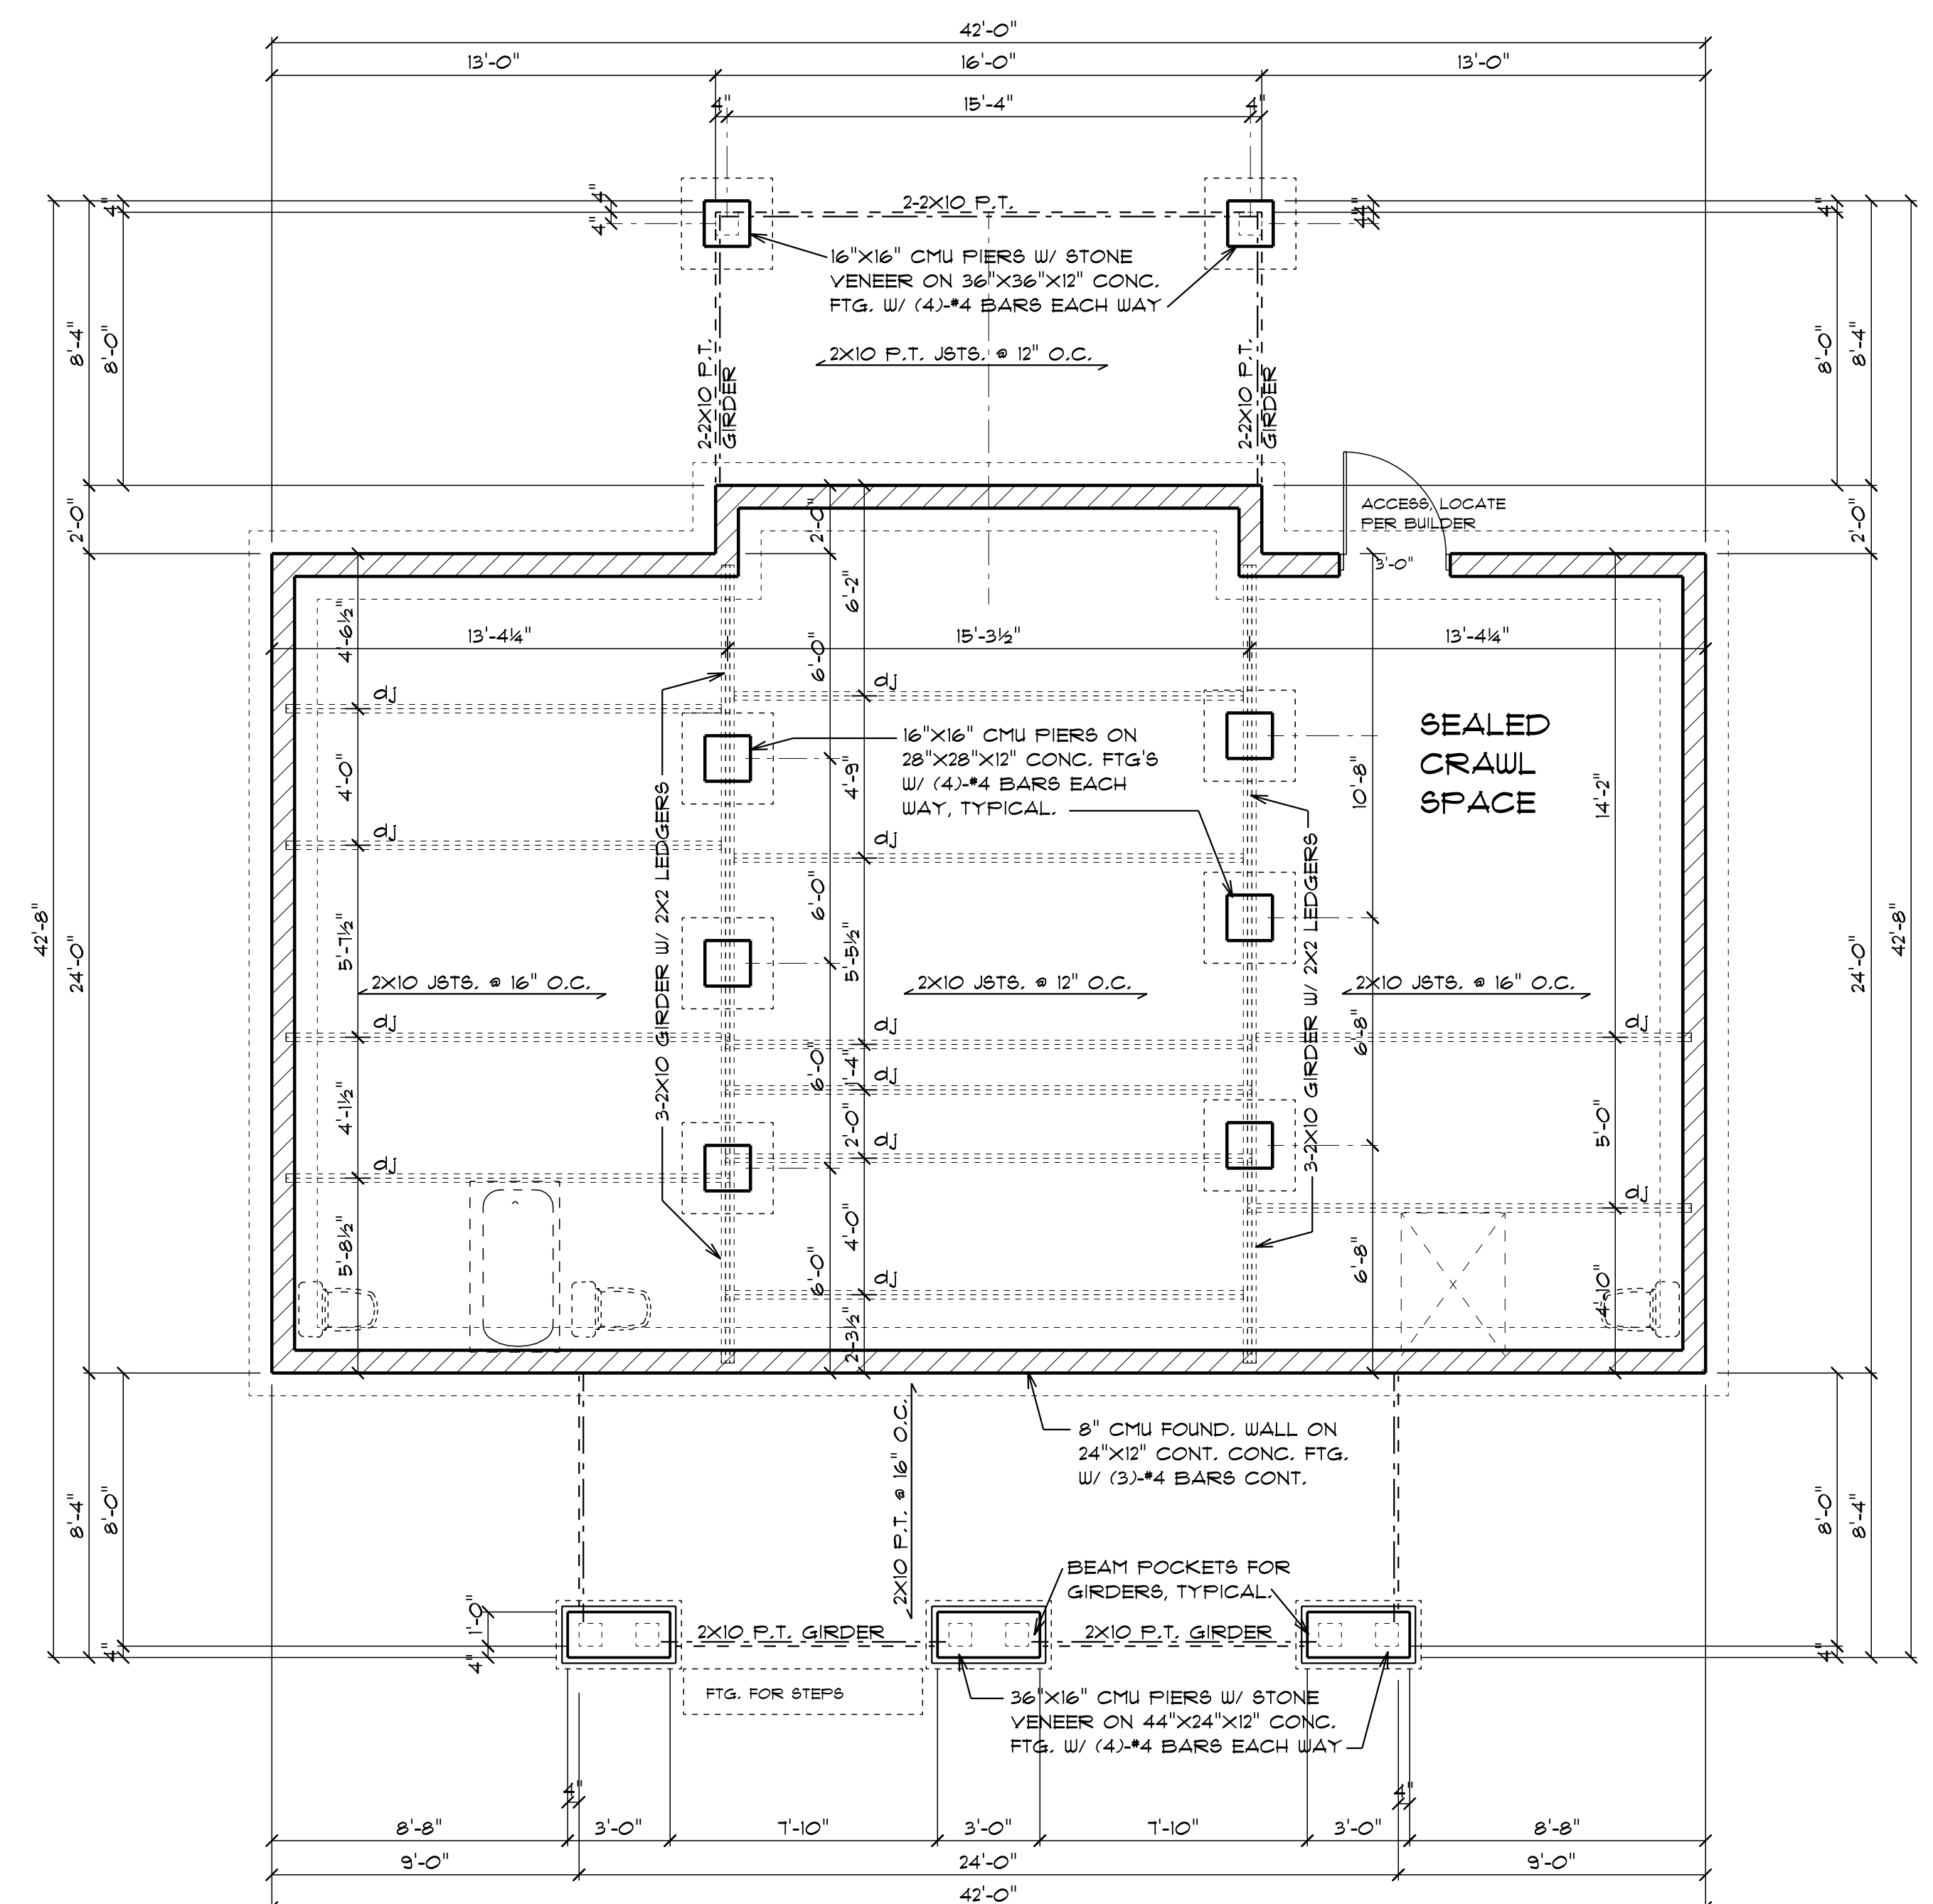

FOUNDATION PLAN
SCALE: 1/4" = 1'0"

AREA:
HEATED SPACE 1040 S.F.
COVERED PORCH 192 S.F.
COVERED DECK 128 S.F.

NOTE:
1. THIS PLAN IS THE PROPERTY OF EPPLEY HOME DESIGN, INC.
THIS PLAN MAY NOT BE USED OR REPRODUCED WITHOUT WRITTEN
CONSENT FROM EPPLEY HOME DESIGN, INC.

THE HIGHLAND	
FOR:	WEAVER HOMES, INC.
910-630-2100	
FOUNDATION & FLOOR PLAN	