


RIGHT SIDE ELEVATION



TOP OF DBL. PLATE
WINDOW HEIGHT
9'-1 1/2"
8'-0"
TOP OF SUBFLOOR

REAR ELEVATION

SCALE: 1/4" = 1'0"

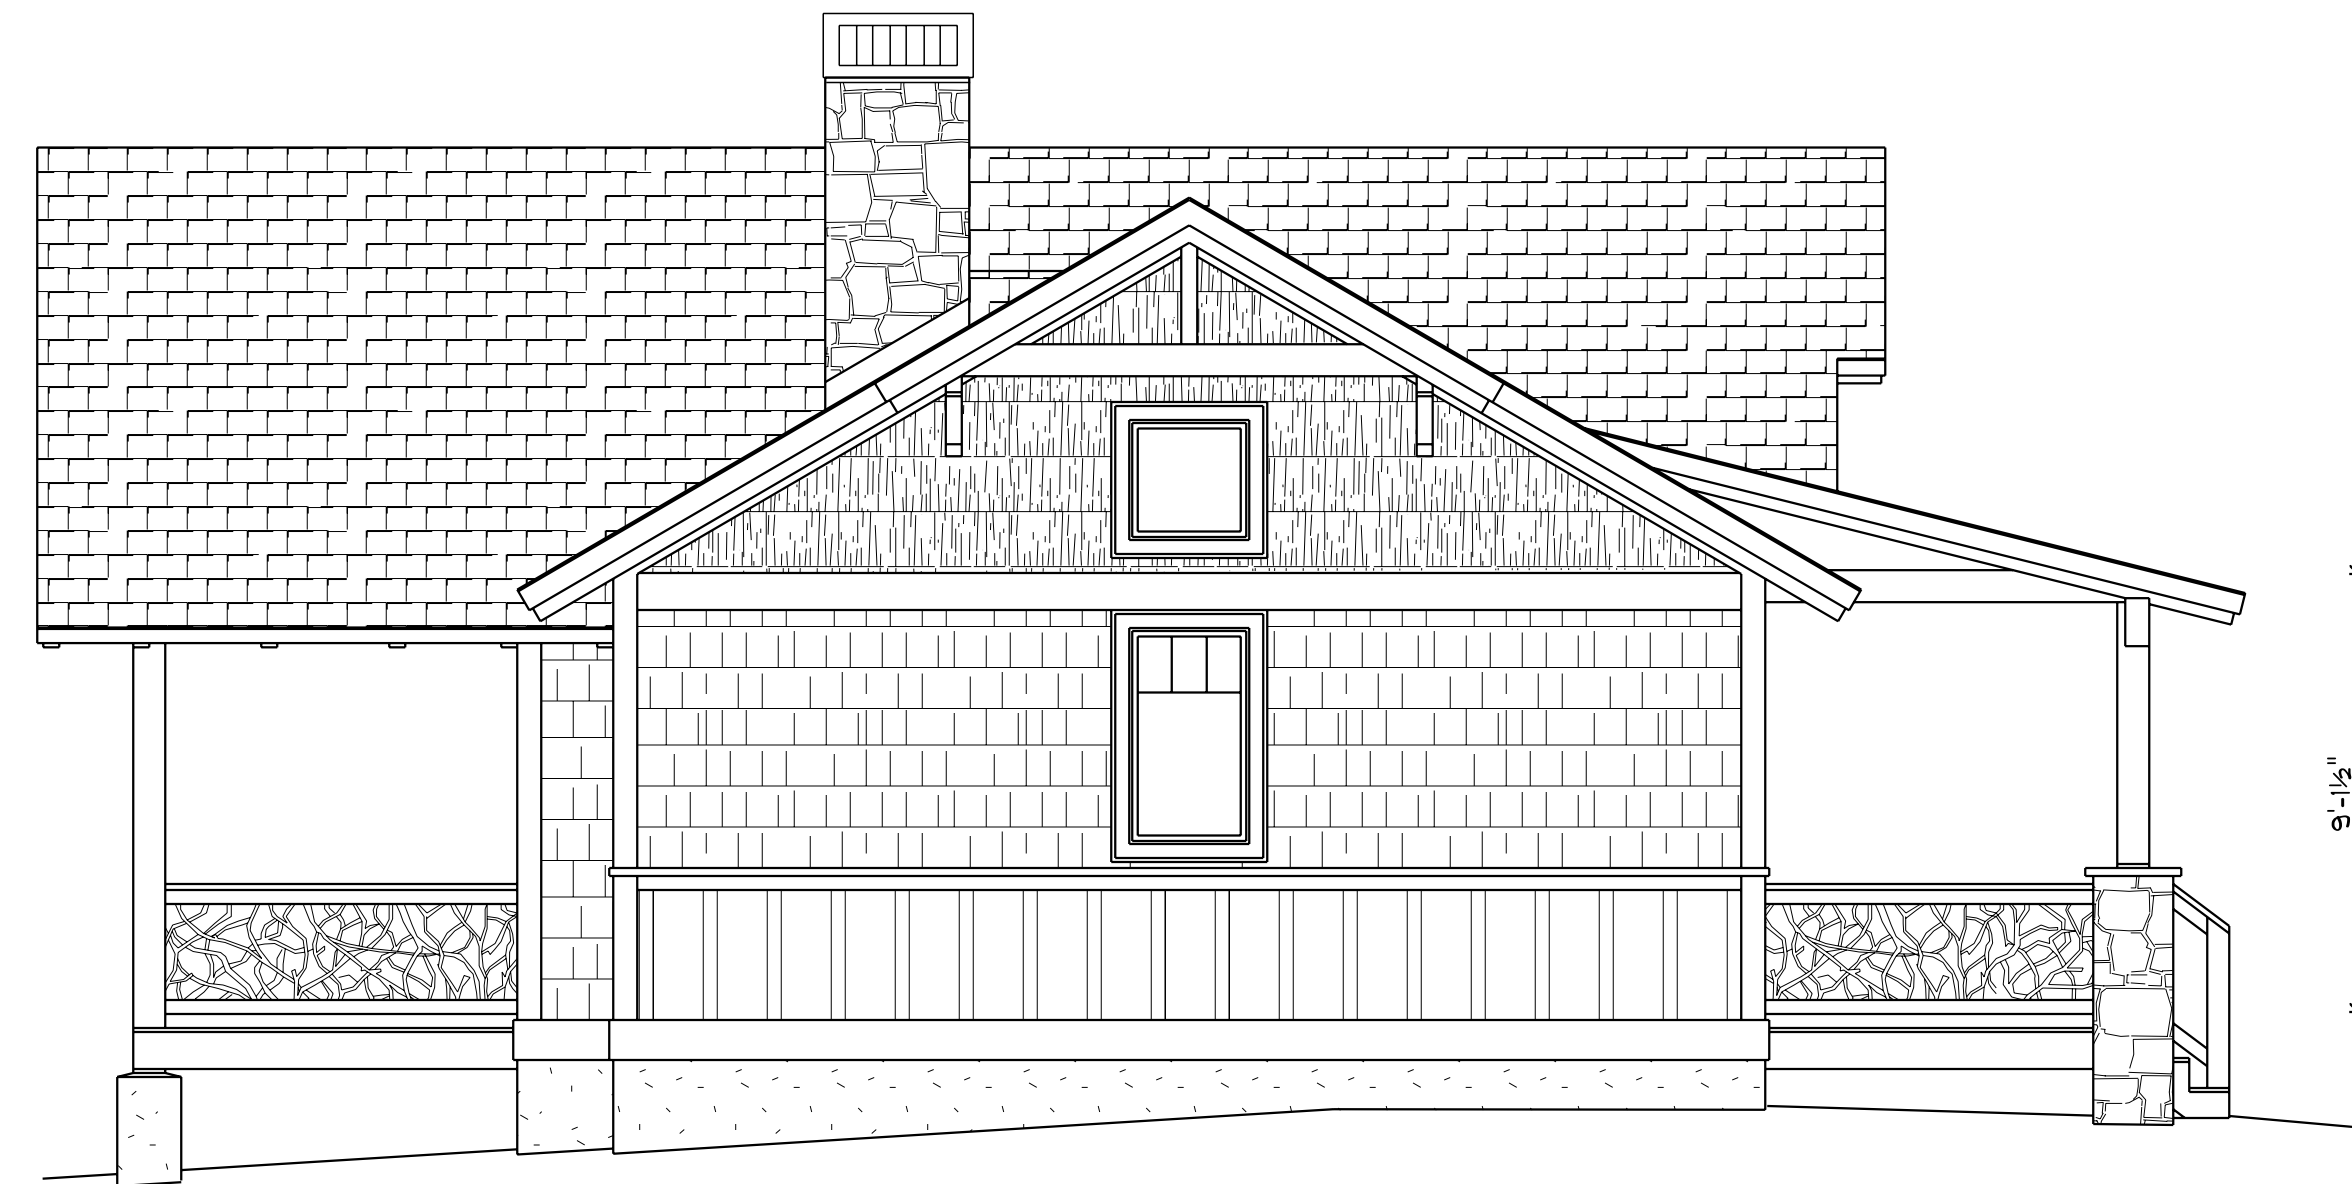

LEFT SIDE ELEVATION

TOP OF DBL. PLATE
WINDOW HEIGHT
9'-1 1/2"
8'-0"
TOP OF SUBFLOOR



FRONT ELEVATION

SCALE: 1/4" = 1'0"

NOTE:
1. THIS PLAN IS THE PROPERTY OF EPPLEY HOME DESIGN, INC.
THIS PLAN MAY NOT BE USED OR REPRODUCED WITHOUT WRITTEN
CONSENT FROM EPPLEY HOME DESIGN, INC.

THE HIGHLAND		5/30/18 6/27/18
FOR: WEAVER HOMES, INC.		
910-630-2100		
ELEVATIONS		